


M10 Bolt through aluminium frame

M5 Countersunk screws through 100x100 SHS



Extruded aluminium spigot

Post to Frame Fixing



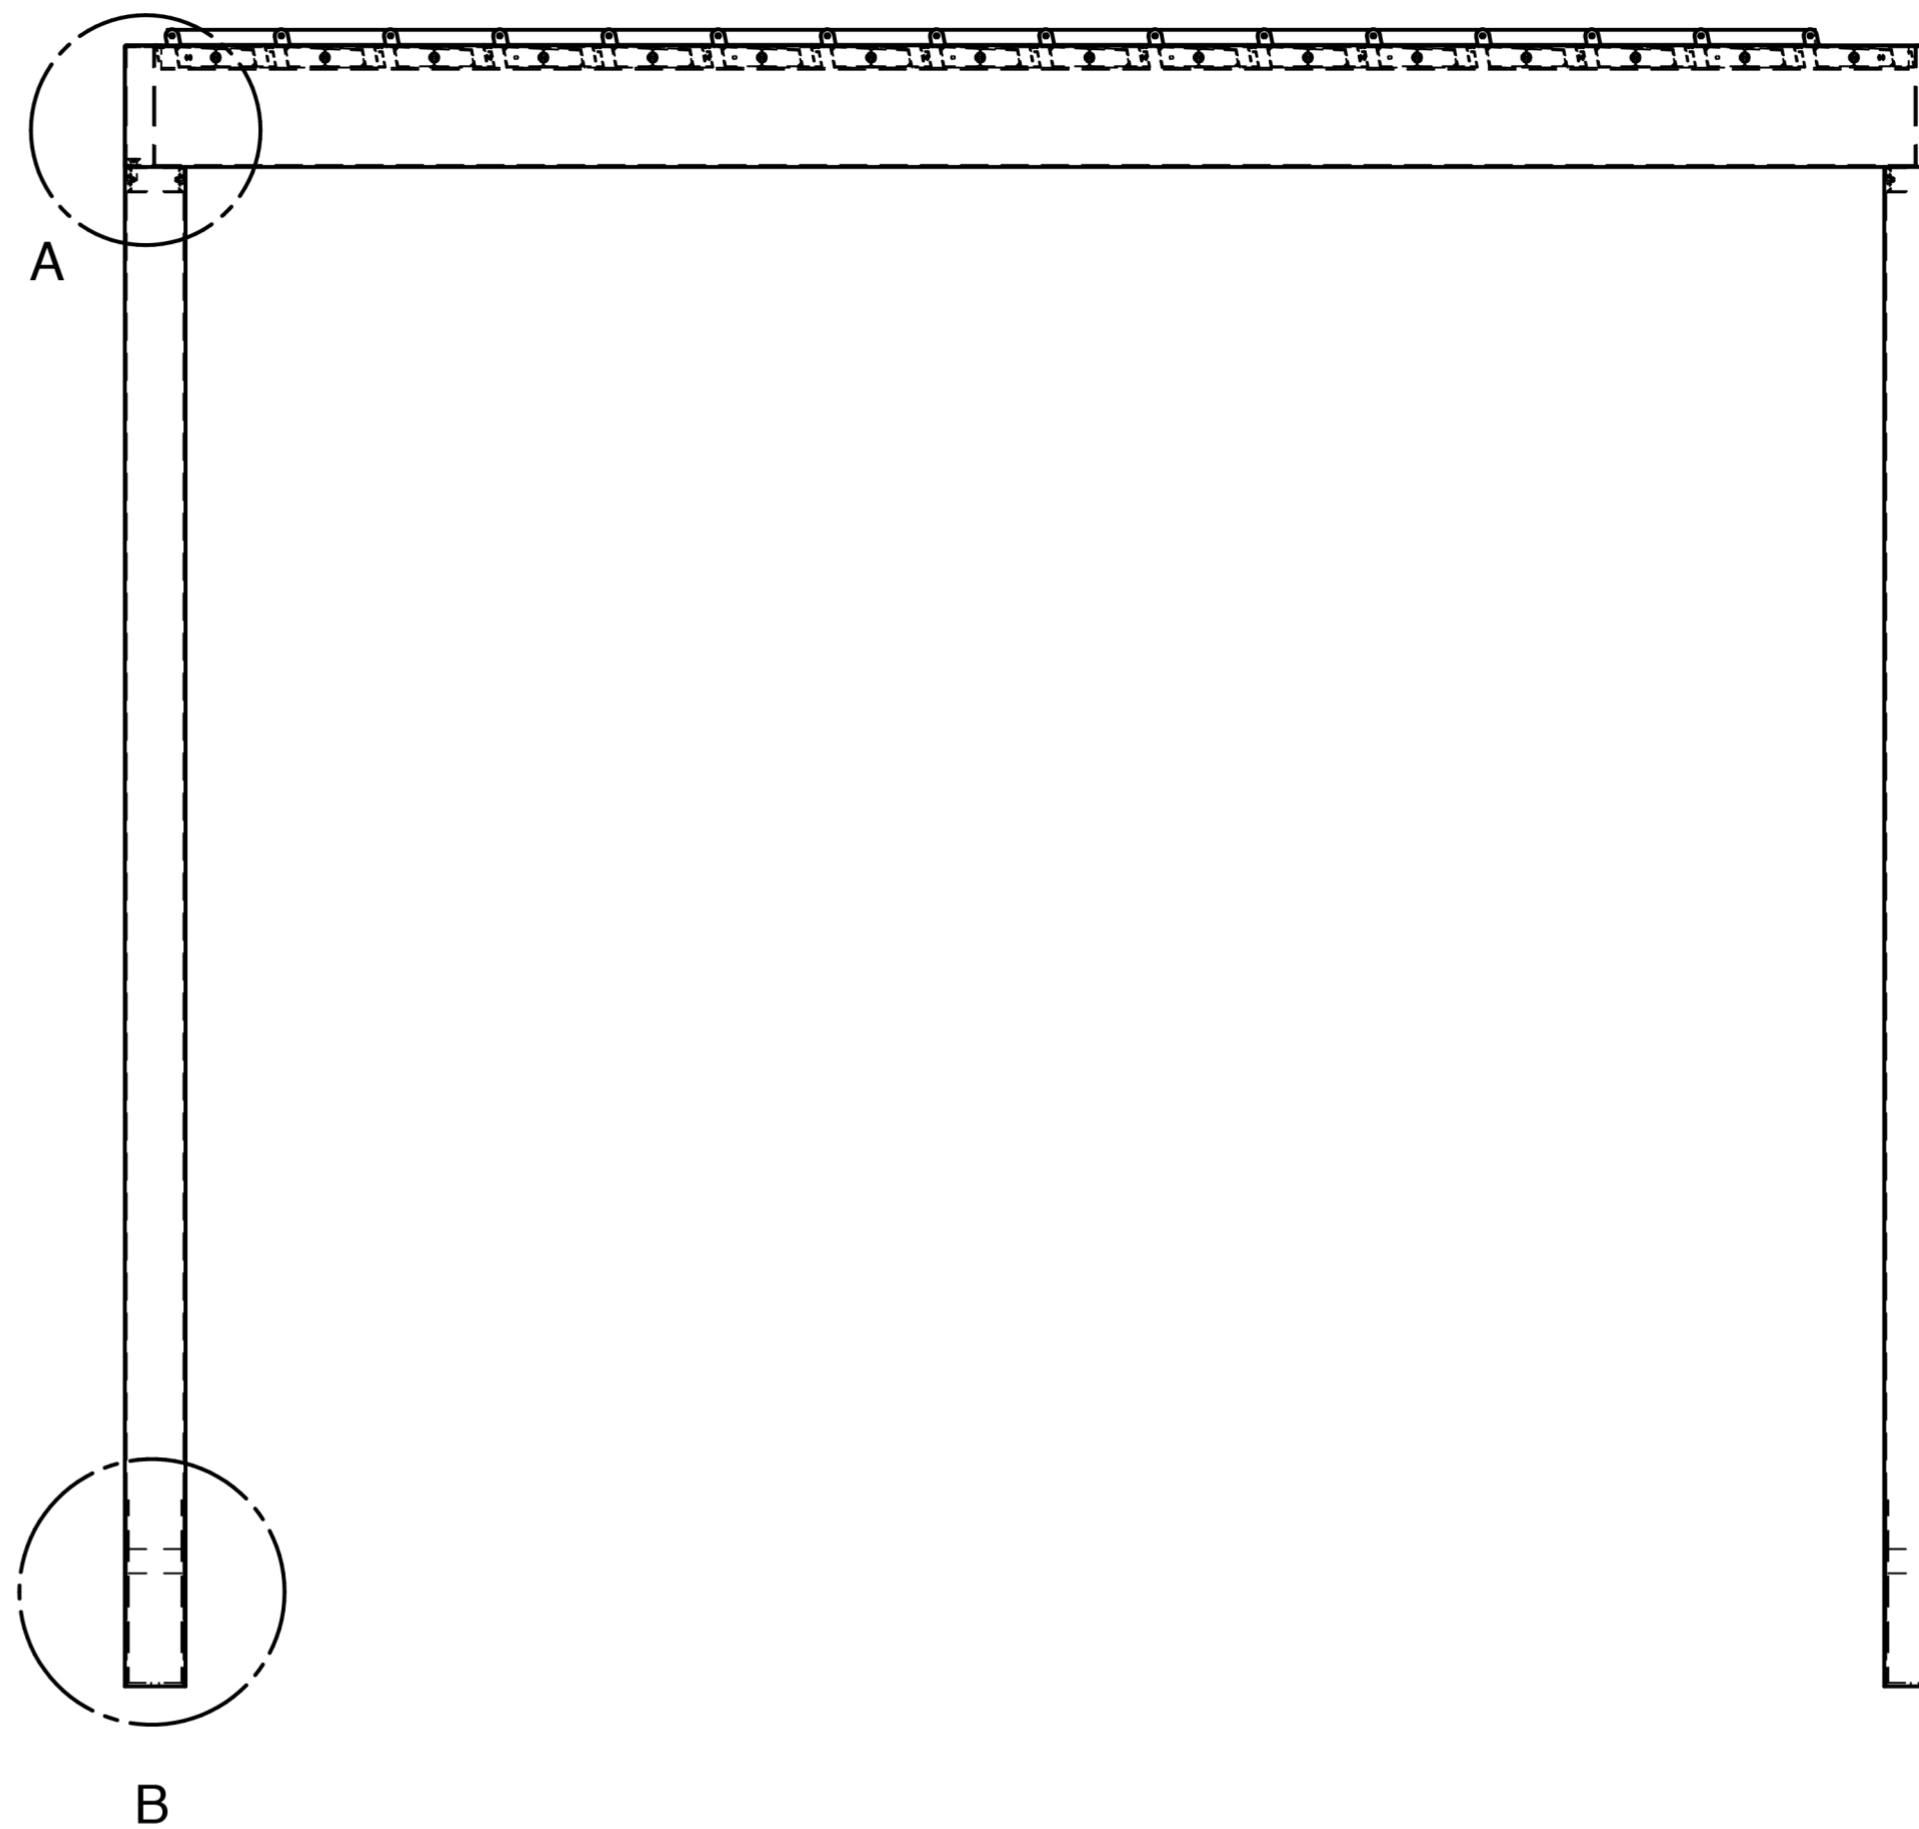


Steel foot plate


Post to Ground Fixing

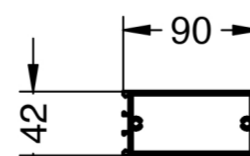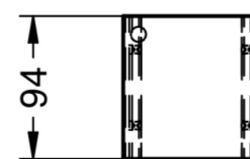

Aluminium Extrusion

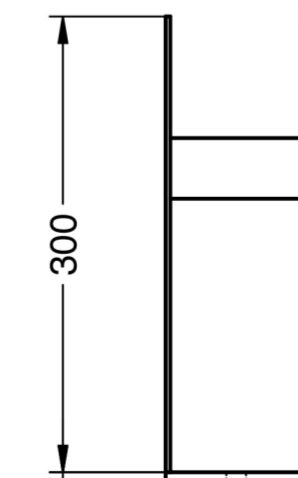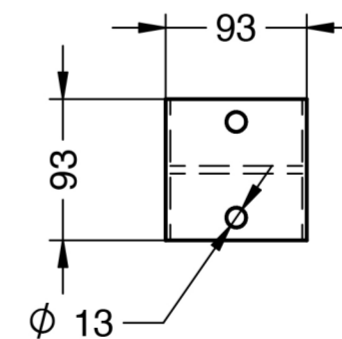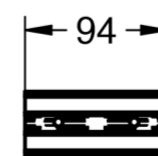

Foot Plate

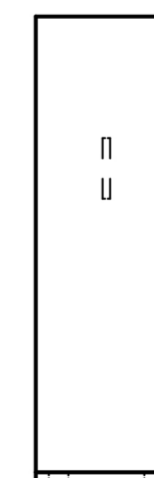

TITLE		
Post Assembly		
SIZE	DWG NO	DRAWN
A2	LS DWG 03	JC
SCALE	28/07/2018	SHEET 3 OF 7